


PLANTATION 2 RAIL FENCE PANEL

8' Wide X 4' to 5' Tall

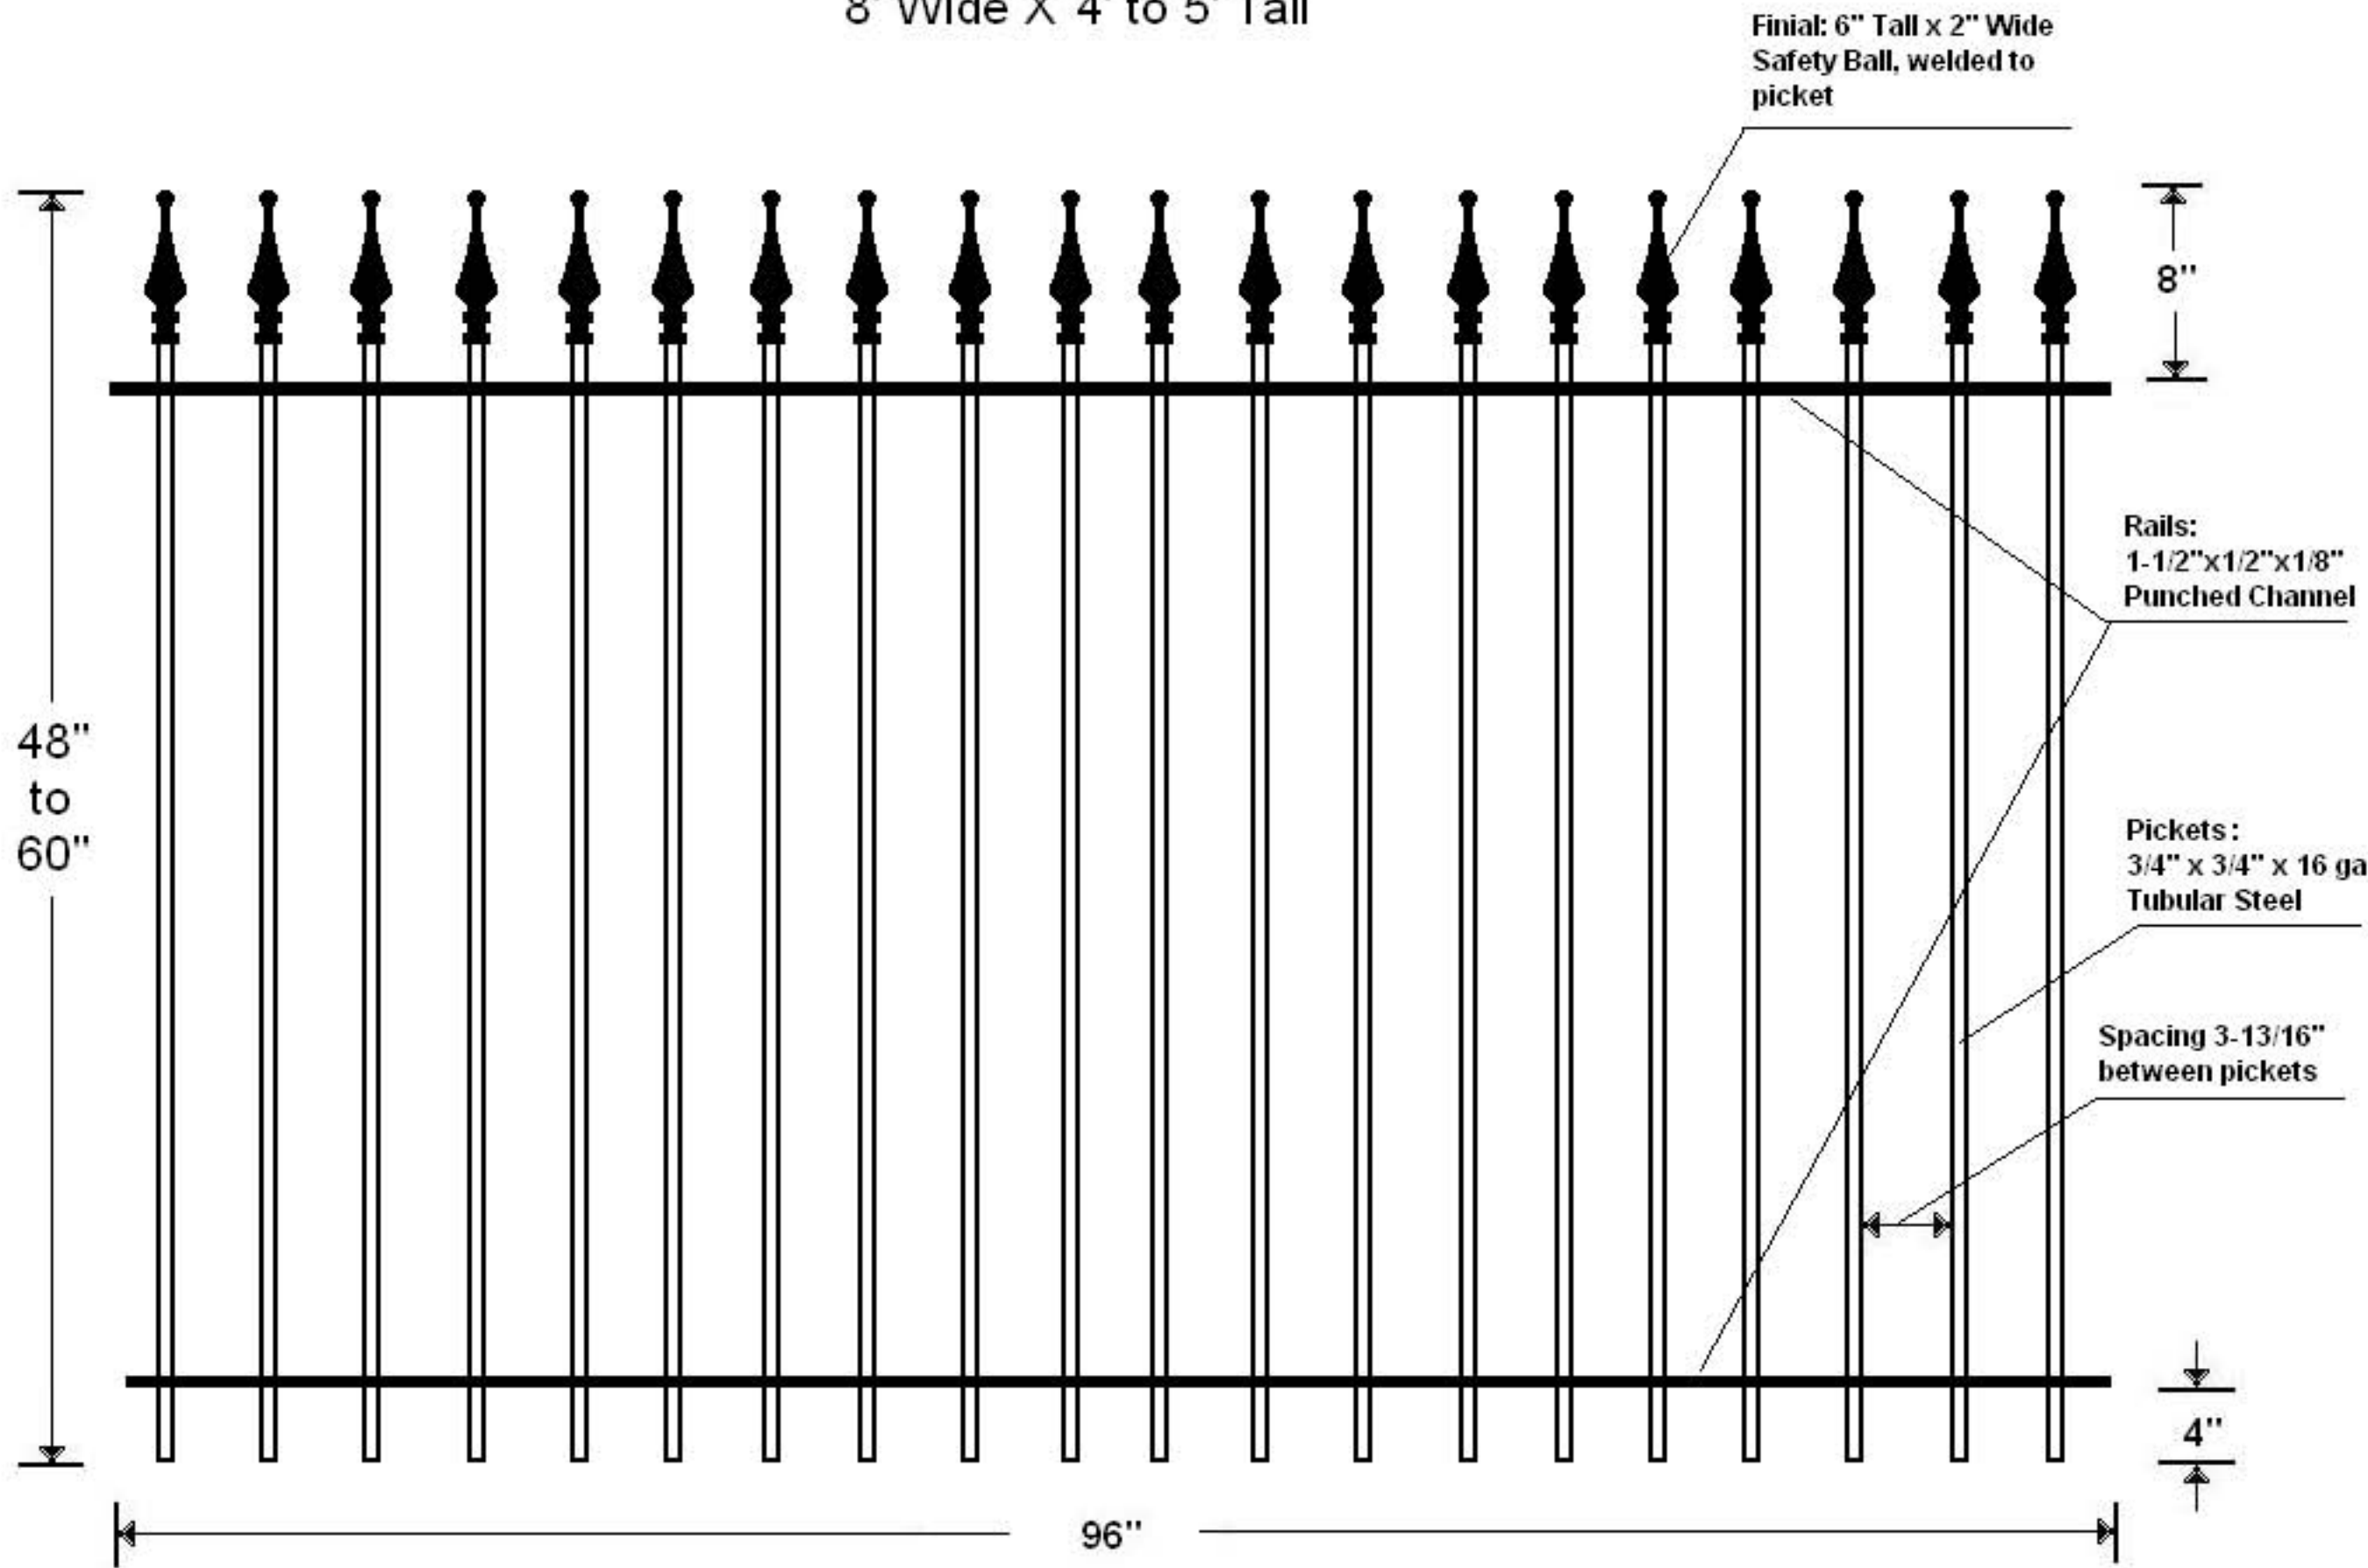

All panels are galvanized steel construction with a powder coated semi-gloss black finish



504-488-4828