


PLANTATION 3 RAIL FENCE PANEL

8' Wide X 6' Tall

Finial: 6" Tall x 2" Wide
Safety Ball, welded to
picket

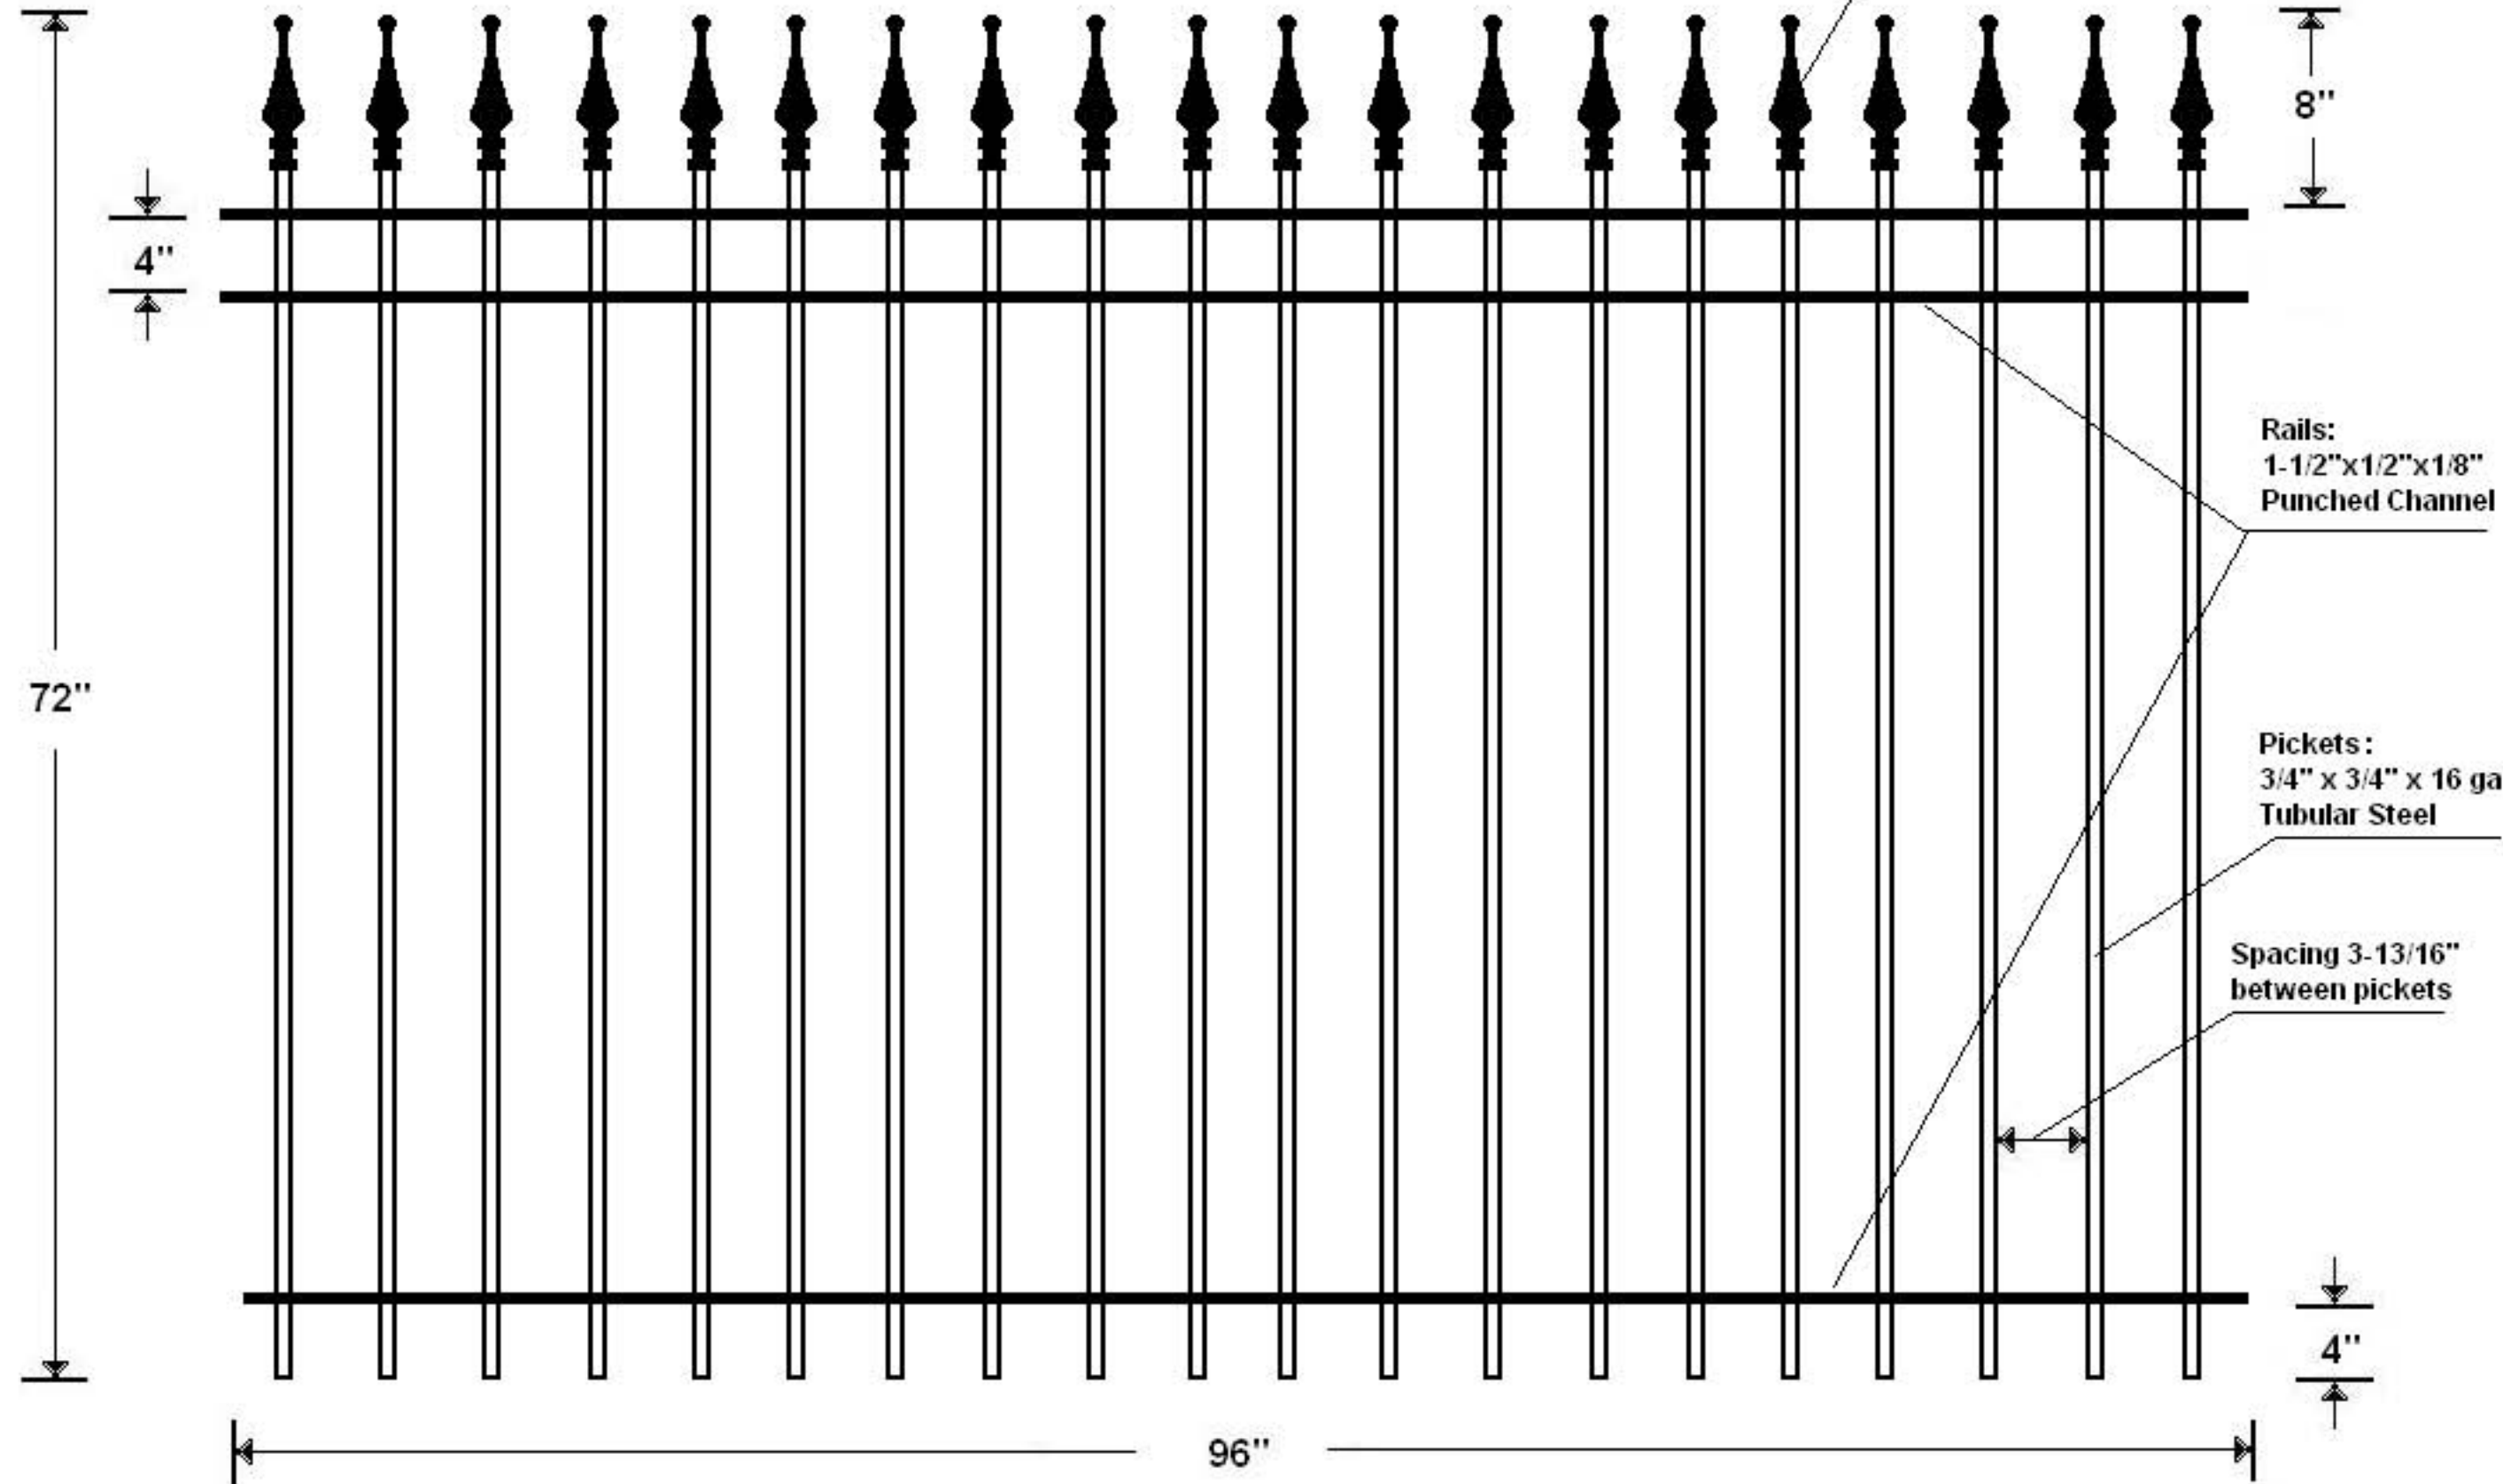

All panels are galvanized steel construction with a powder coated semi-gloss black finish



504.488.4828