


TRADITIONAL 3 RAIL FENCE PANEL

8' Wide x 6' Tall

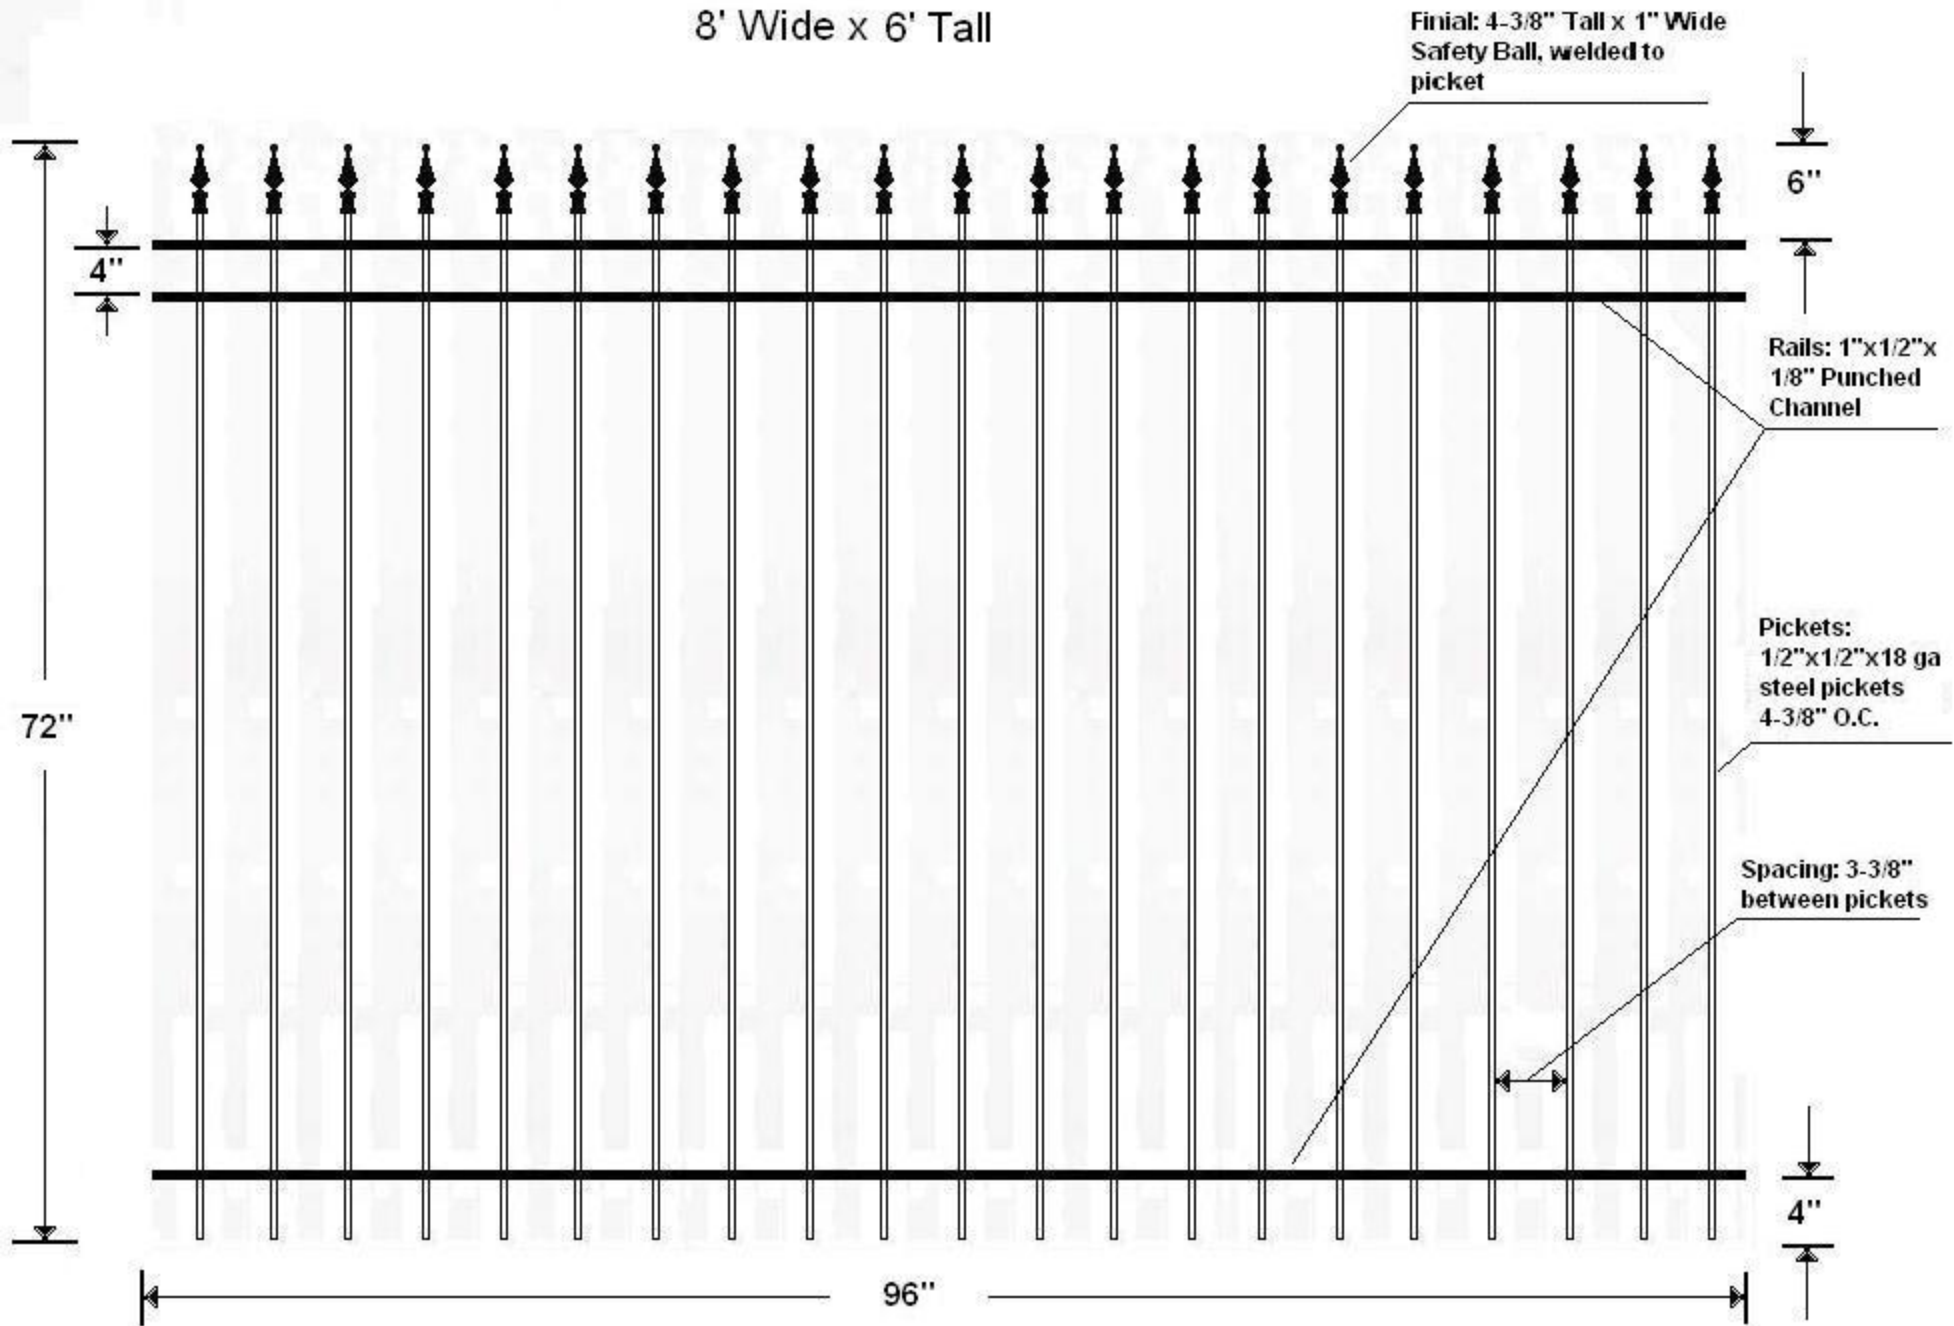

All panels are galvanized steel construction with a powder coated semi-gloss black finish



504-488-4828