


TRADITIONAL POOL PANEL with WALK GATE

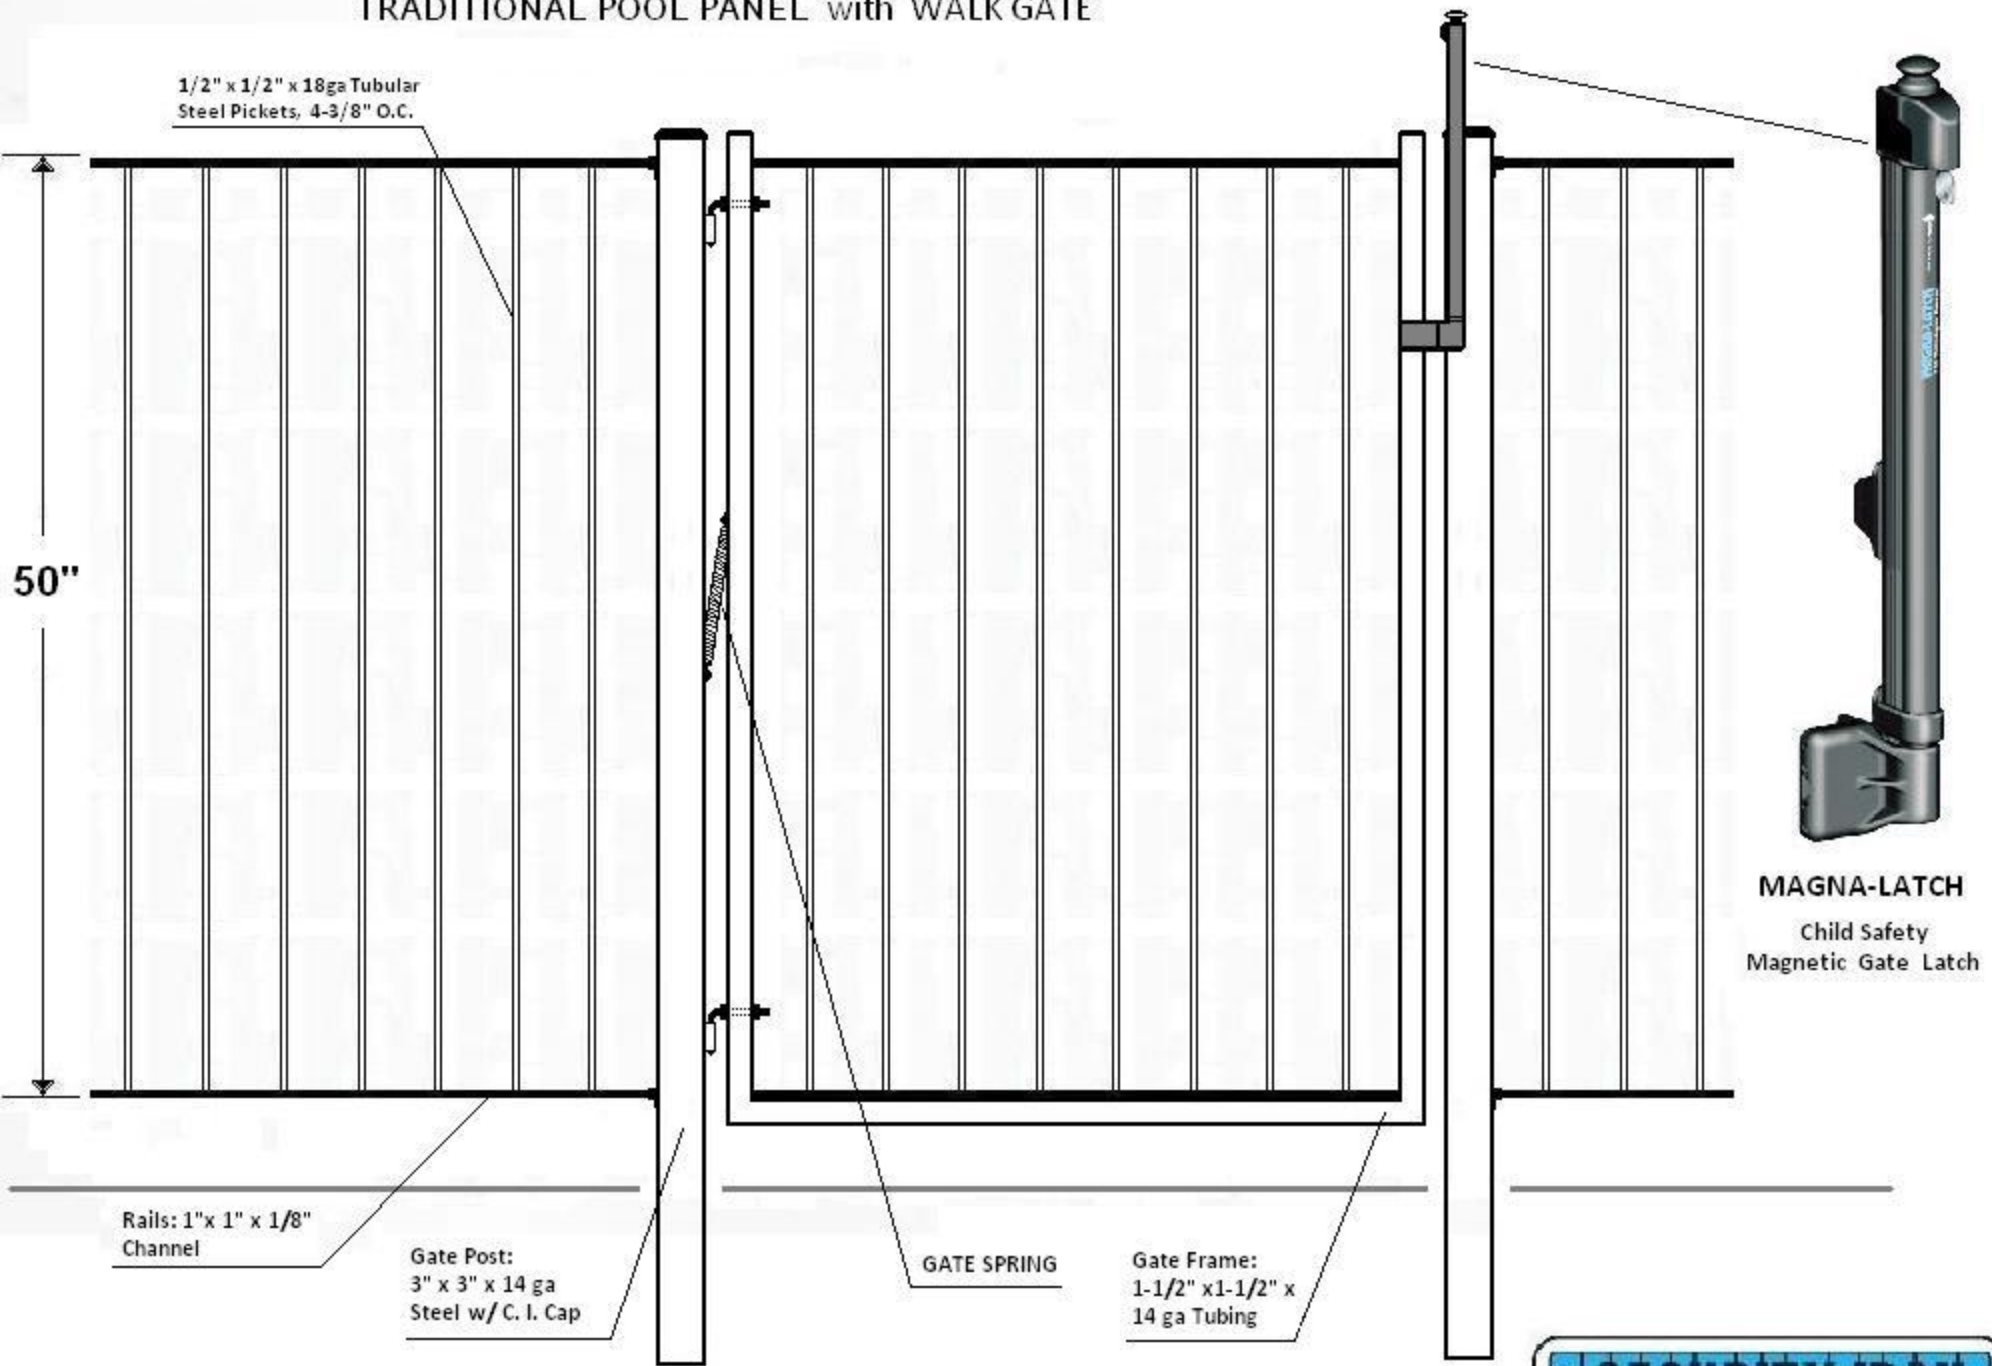

FENCE PANELS ARE GALVANIZED STEEL WITH A SEMI GLOSS BLACK POWDER COAT FINISH. GATE FRAME AND POST ARE SPRAYED OR DIPPED WITH A SEMI GLOSS BLACK ENAMEL TO MATCH



504-488-4828